


FILE NAME: \\K-FSI\LIBRARY\CAD\DETAILS\DISTRICTS\CROSS VALLEY WATER DISTRICT\SS-2.DWG

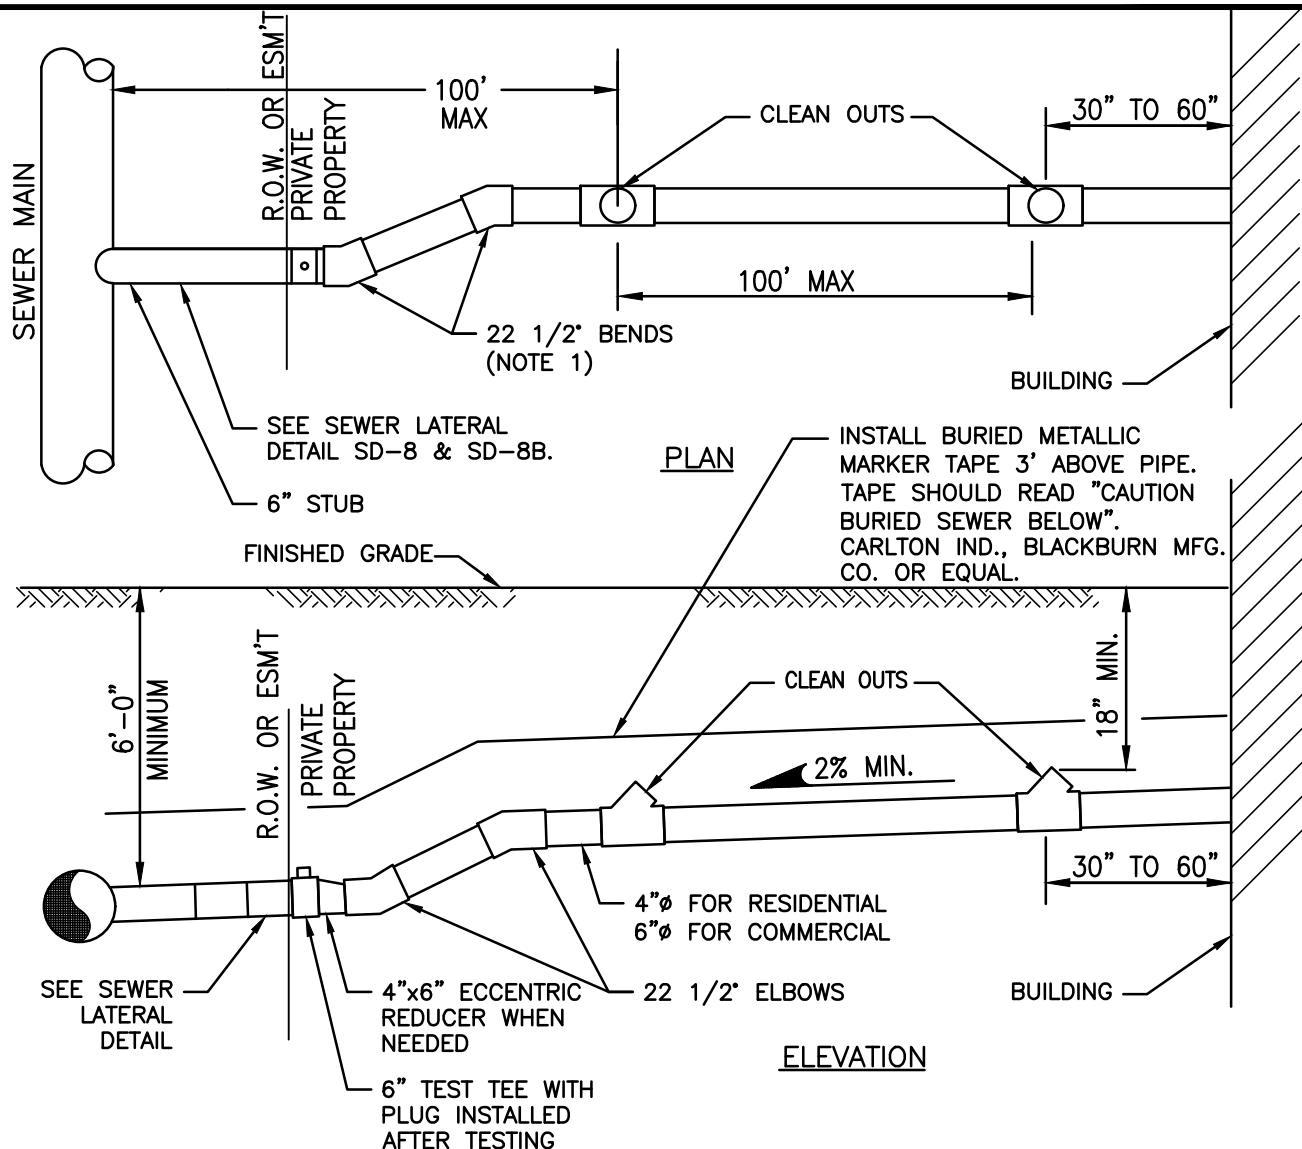

NOTES:

1. BENDS SHALL NOT BE GREATER THAN 45°.
2. CLEAN OUT IS REQUIRED FOR EACH PIPE LENGTH GREATER THAN 100' AND FOR EACH 90° ACCUMULATED BEND.
3. RIGHT-OF-WAY RESTORATION SHALL MATCH OR EXCEED THE ORIGINAL CONDITION.
4. ONLY PLUMBING OUTLETS SHALL BE CONNECTED TO THE SEWER. NO DOWNSPOUTS, FOOTING DRAINS OR STORM DRAINAGE MAY BE CONNECTED TO THE SEWER SYSTEM.
5. 18" MINIMUM COVER OF PIPE.
6. 6' MINIMUM COVER AT PROPERTY LINE.
7. LAY PIPE IN STRAIGHT LINE BETWEEN BENDS. MAKE ALL CHANGES IN GRADE OR LINE WITH A BEND OR WYE. 90° CHANGE WITH A BEND AND WYE.
8. 6" SEWER PIPE MINIMUM SIZE IN R/W & EASEMENTS.
9. 2% MINIMUM SLOPE. 45° (100%) MAXIMUM SLOPE. IF SLOPE EXCEEDS 45° FOR MORE THAN 3', SEE CVWD DETAIL SD-8.
10. CONSTRUCTION IN RIGHT-OF-WAY SHALL BE PERFORMED BY A REGISTERED LICENSED CONTRACTOR.
11. ALL CONSTRUCTION REQUIRES A PERMIT AND PAYMENT OF FEE. COMPLETE LEGAL DESCRIPTION OF PROPERTY AND DIMENSIONS.
12. RECORD DRAWING SHOWING LOCATION OF SIDE SEWER IN RELATION TO THE HOUSE IS REQUIRED AFTER INSTALLATION. PREPARED BY DISTRICT'S INSPECTOR.
13. SIDE SEWER MAINTENANCE FROM BUILDING TO PROPERTY LINE OR ESM'T, SHALL BE THE RESPONSIBILITY OF THE PROPERTY OWNER.

CROSS VALLEY WATER DISTRICT SIDE SEWER DETAILS

PRIVATE SIDE SEWER INSTALLATION

SS-2

NOT TO SCALE

FEB 2022